


# Usterstrasse 15, 8001 Zurich

Floor plan - 4<sup>th</sup> floor

New-Office

.ch

329 m<sup>2</sup> · 4<sup>th</sup> floor

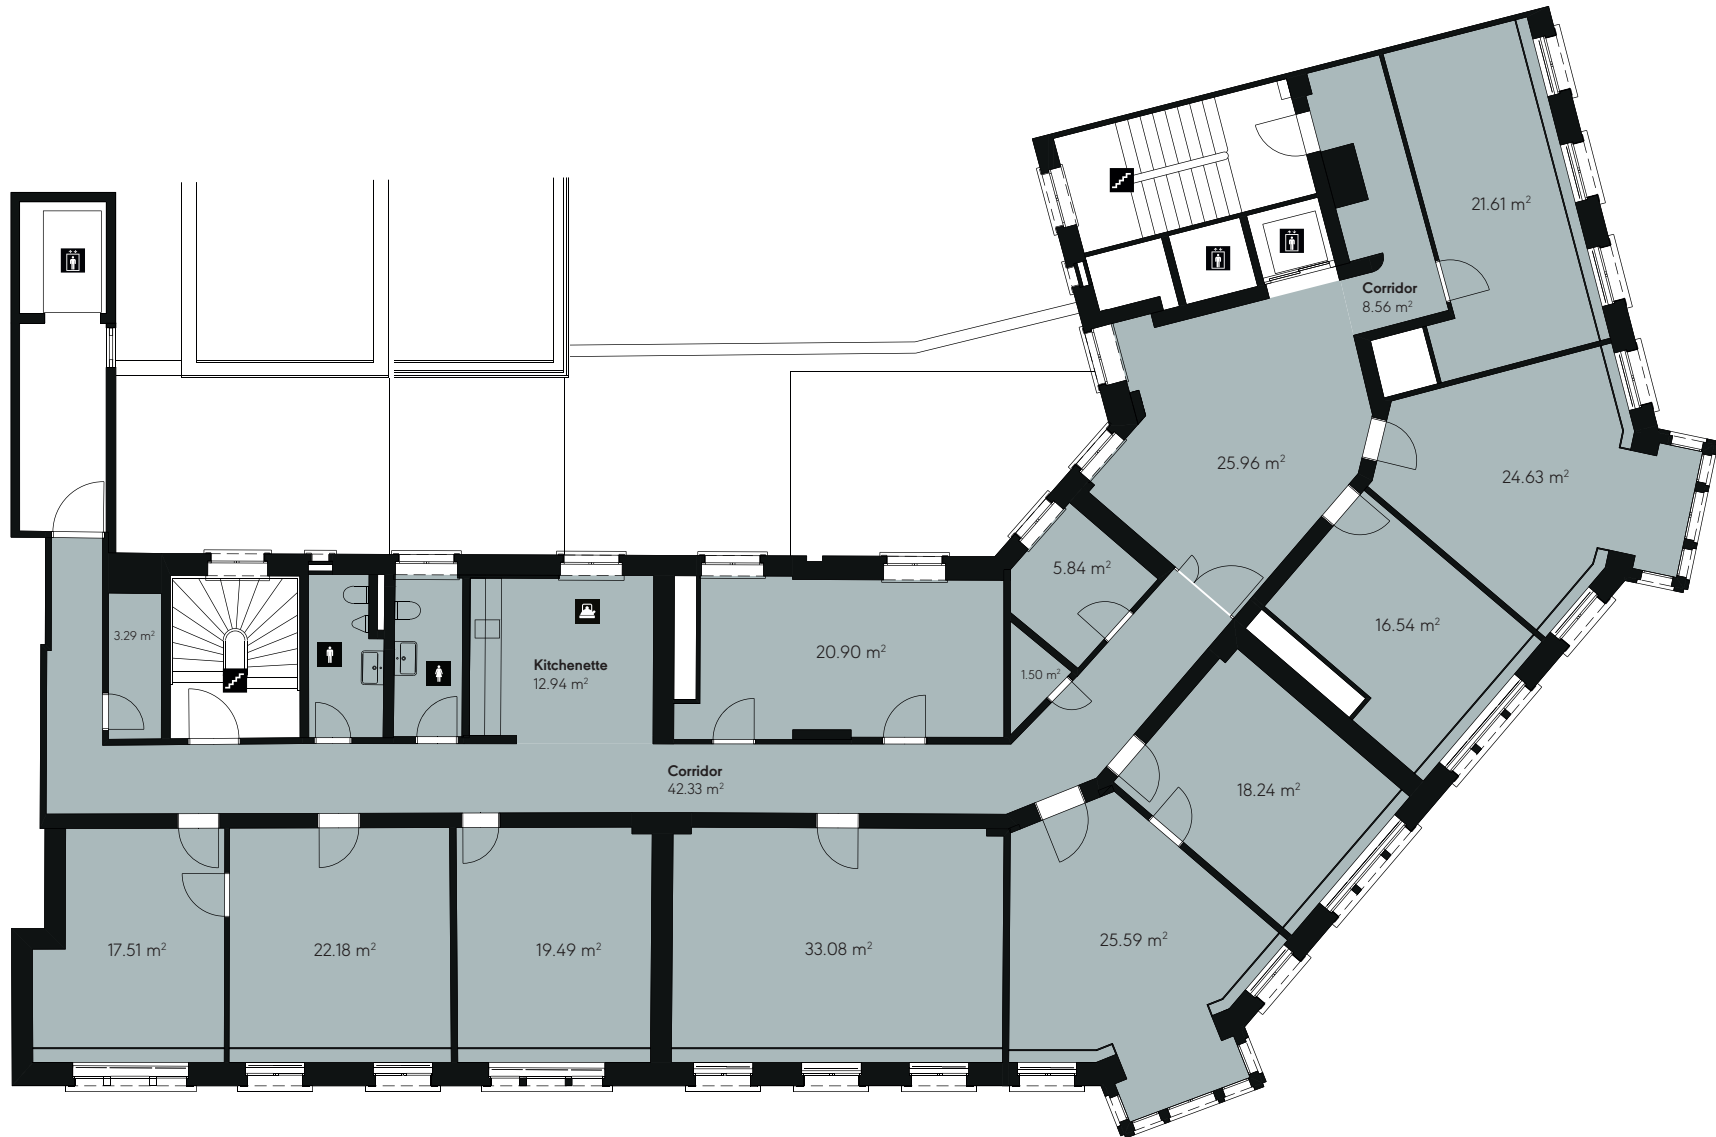

## CONTACT

ENGEL & VÖLKERS  
COMMERCIAL

Engel & Völkers Schweiz Invest AG

Lizenzpartner der Engel & Völkers Commercial GmbH

Herr David Weinberger

Bederstrasse 33

8002 Zurich

Phone +41 44 206 15 42

Mail david.weinberger@engelvoelkers.com

Changes and deviations from the published information and the building specifications are expressly reserved. We assume no liability.


# Usterstrasse 15, 8001 Zurich

Floor plan - 5<sup>th</sup> floor

New-  
Office

.ch

91m<sup>2</sup> - 5<sup>th</sup> floor

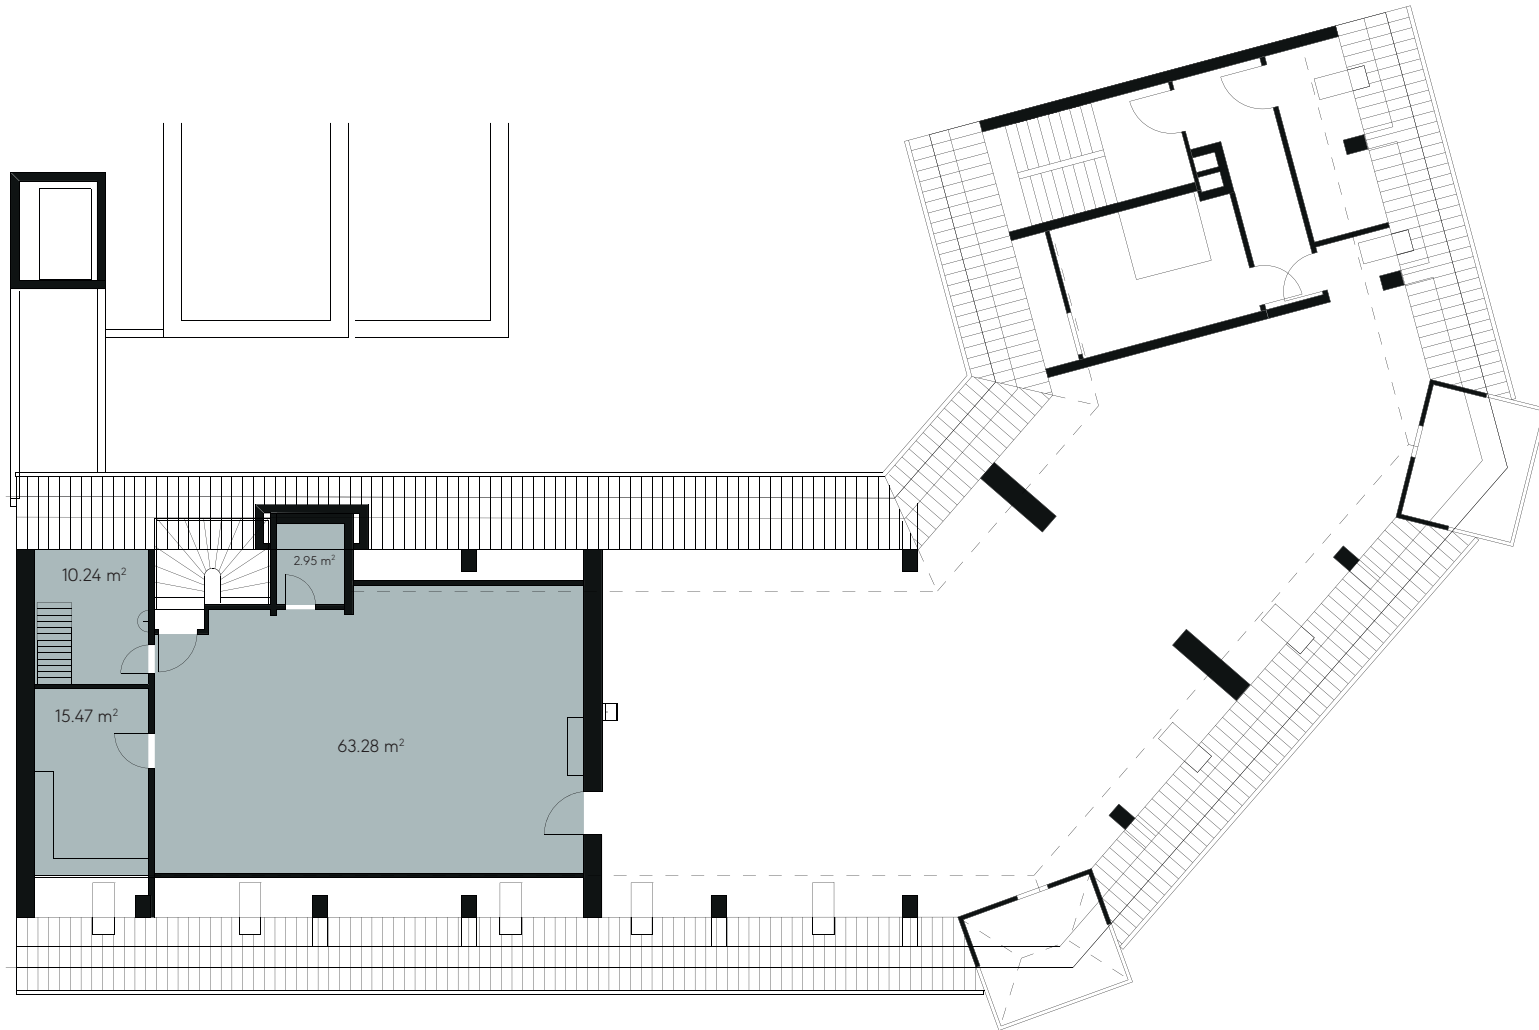

## CONTACT

**ENGEL & VÖLKERS**  
COMMERCIAL

**Engel & Völkers Schweiz Invest AG**

Lizenzpartner der Engel & Völkers Commercial GmbH

Herr David Weinberger

Bederstrasse 33

8002 Zurich

**Phone** +41 44 206 15 42

**Mail** david.weinberger@engelvoelkers.com

Änderungen und Abweichungen gegenüber den publizierten Angaben sowie dem Baubeschrieb bleiben ausdrücklich vorbehalten. Keine Haftung.